




Scale:

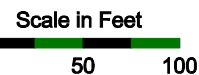

Legend:

- Potential ROW Line
- - - Potential Construction Easement

- GIS Property Boundaries
- ROW/Deer Fence
- Sidewalk

- Concrete Barrier
- Retaining Wall
- Raised Median

- Historic Properties and Buildings
- - - Adverse Effect Historic Properties and Buildings
- Relocations


- Potential Relocations
- Historic Canals and Ditches
- Waters of the U.S.

- Cut Line
- - - Fill Line

Figure A-10

Proposed Action



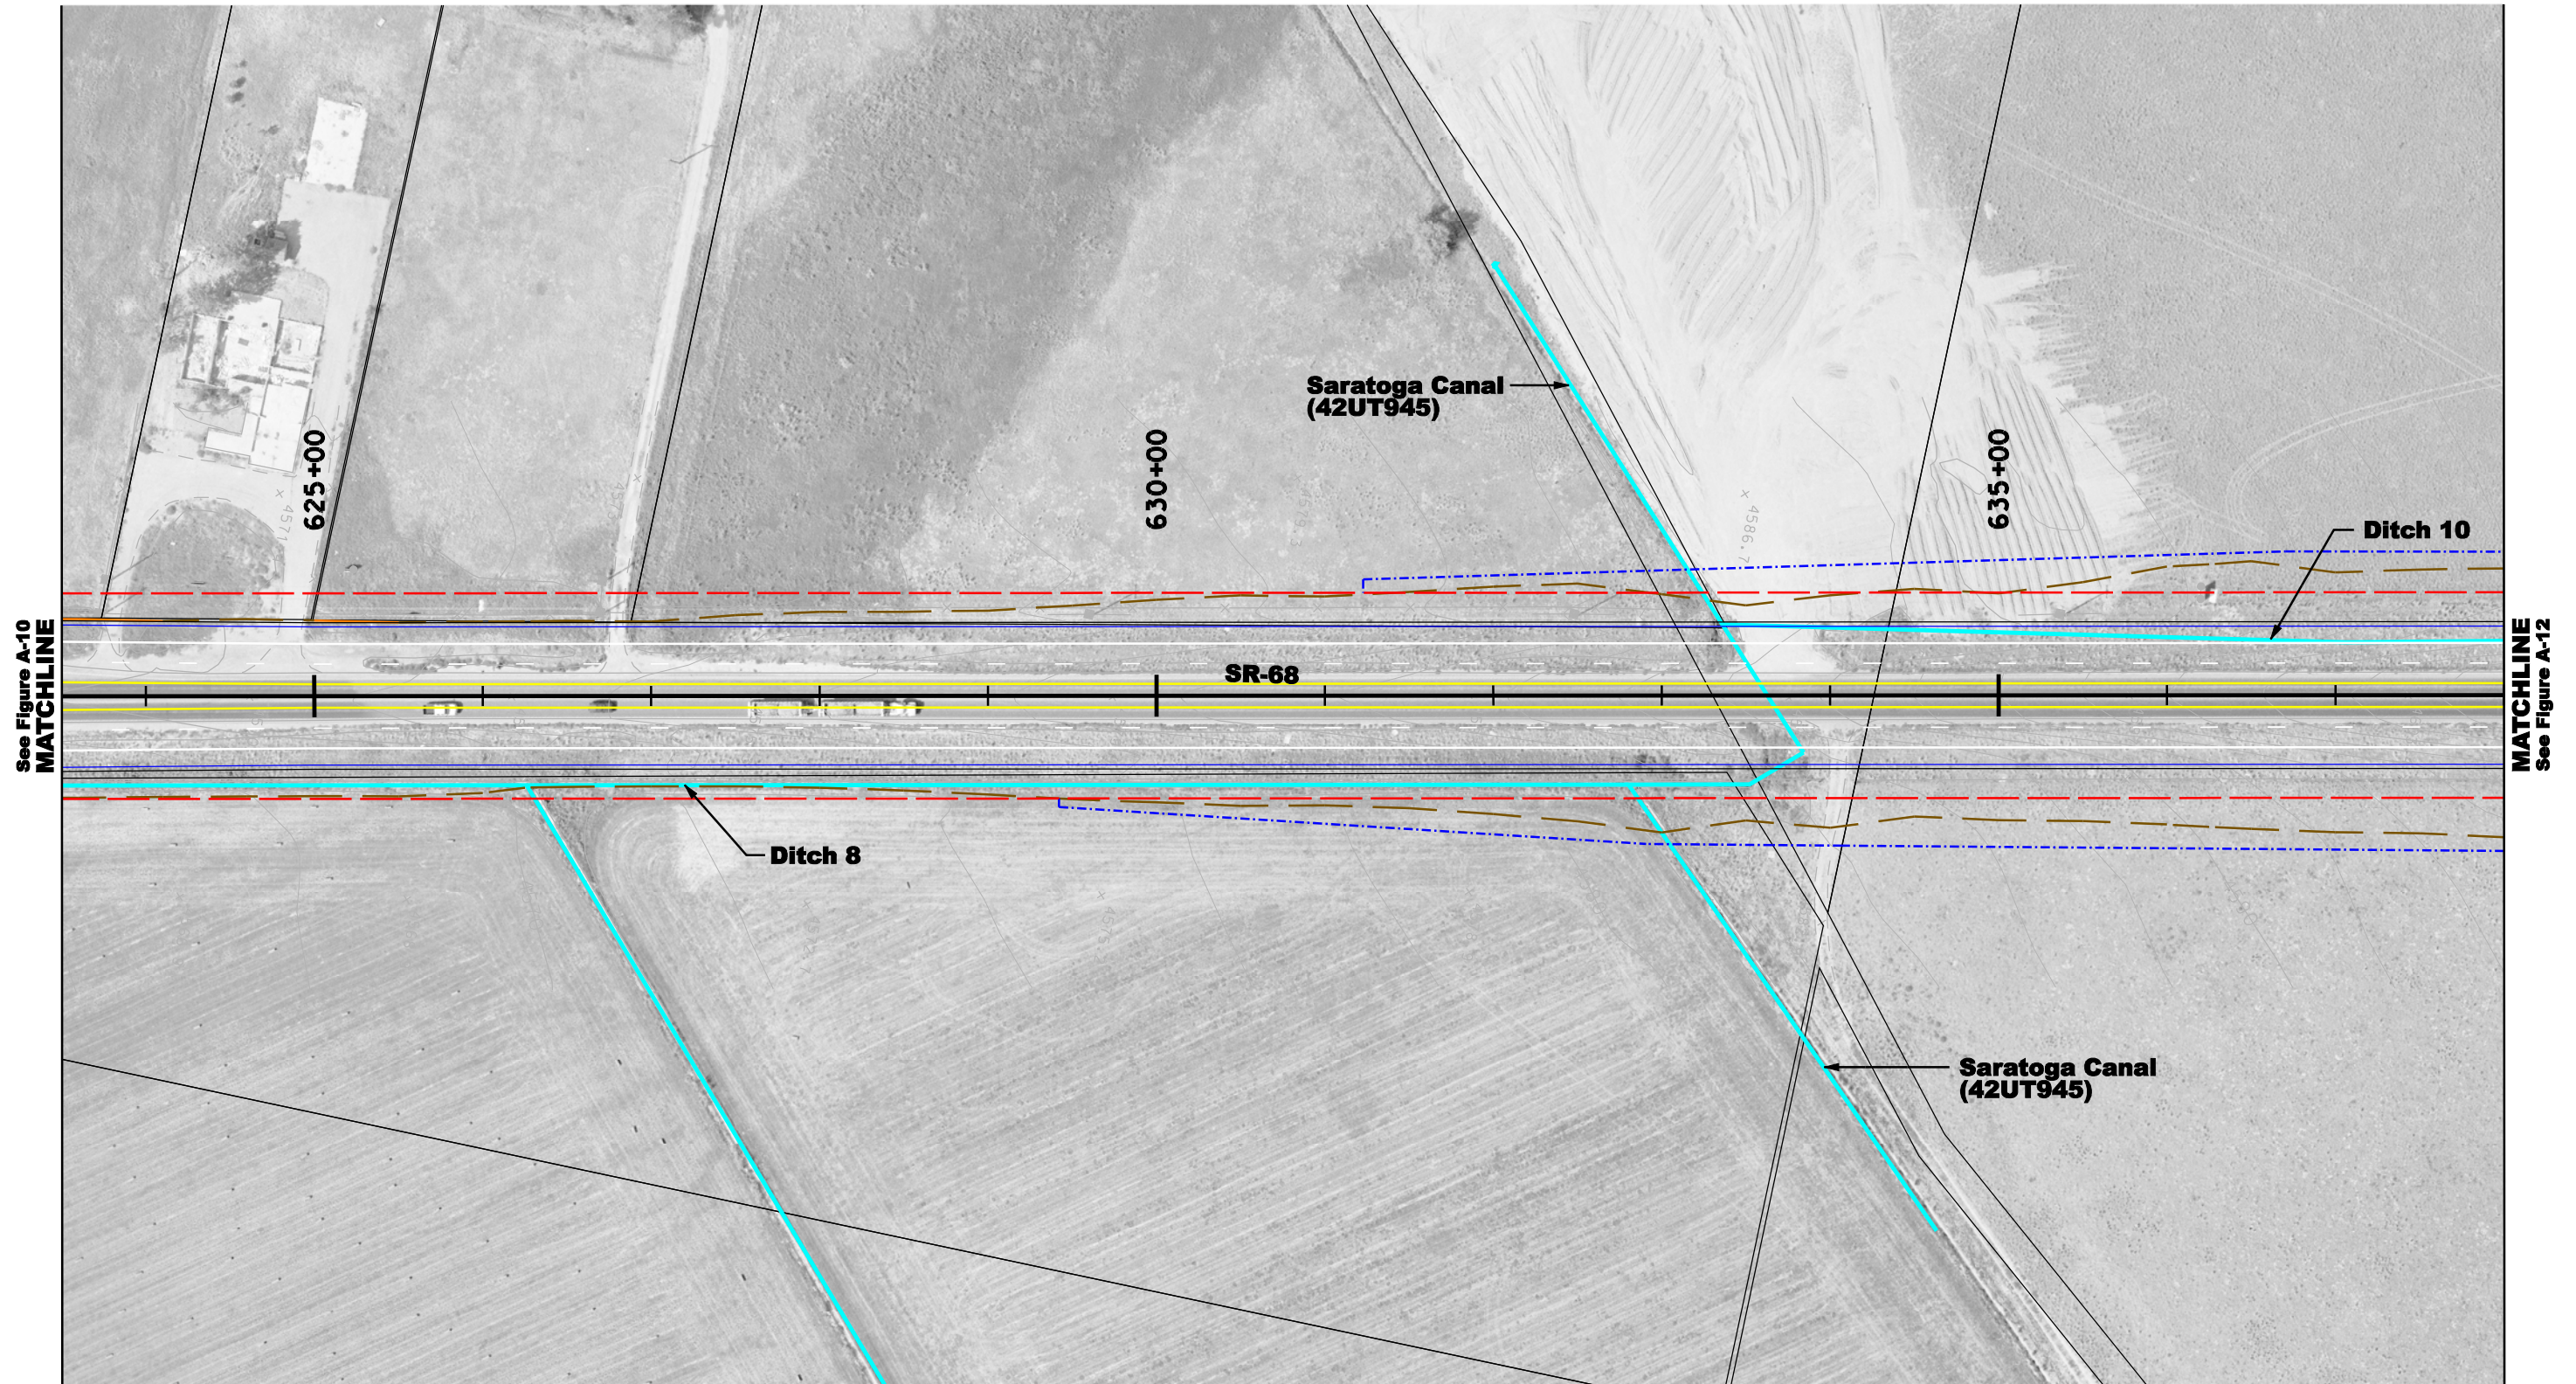

4/14/2007



Scale:

Scale in Feet

0 50 100



Legend:

- Potential ROW Line
- - - Potential Construction Easement

- GIS Property Boundaries
- ROW/Deer Fence
- Sidewalk

- Concrete Barrier
- Retaining Wall
- Raised Median

- Historic Properties and Buildings
- - - Adverse Effect Historic Properties and Buildings
- Relocations


- Potential Relocations
- Historic Canals and Ditches
- Waters of the U.S.

- Cut Line
- - - Fill Line

Figure A-11

Proposed Action




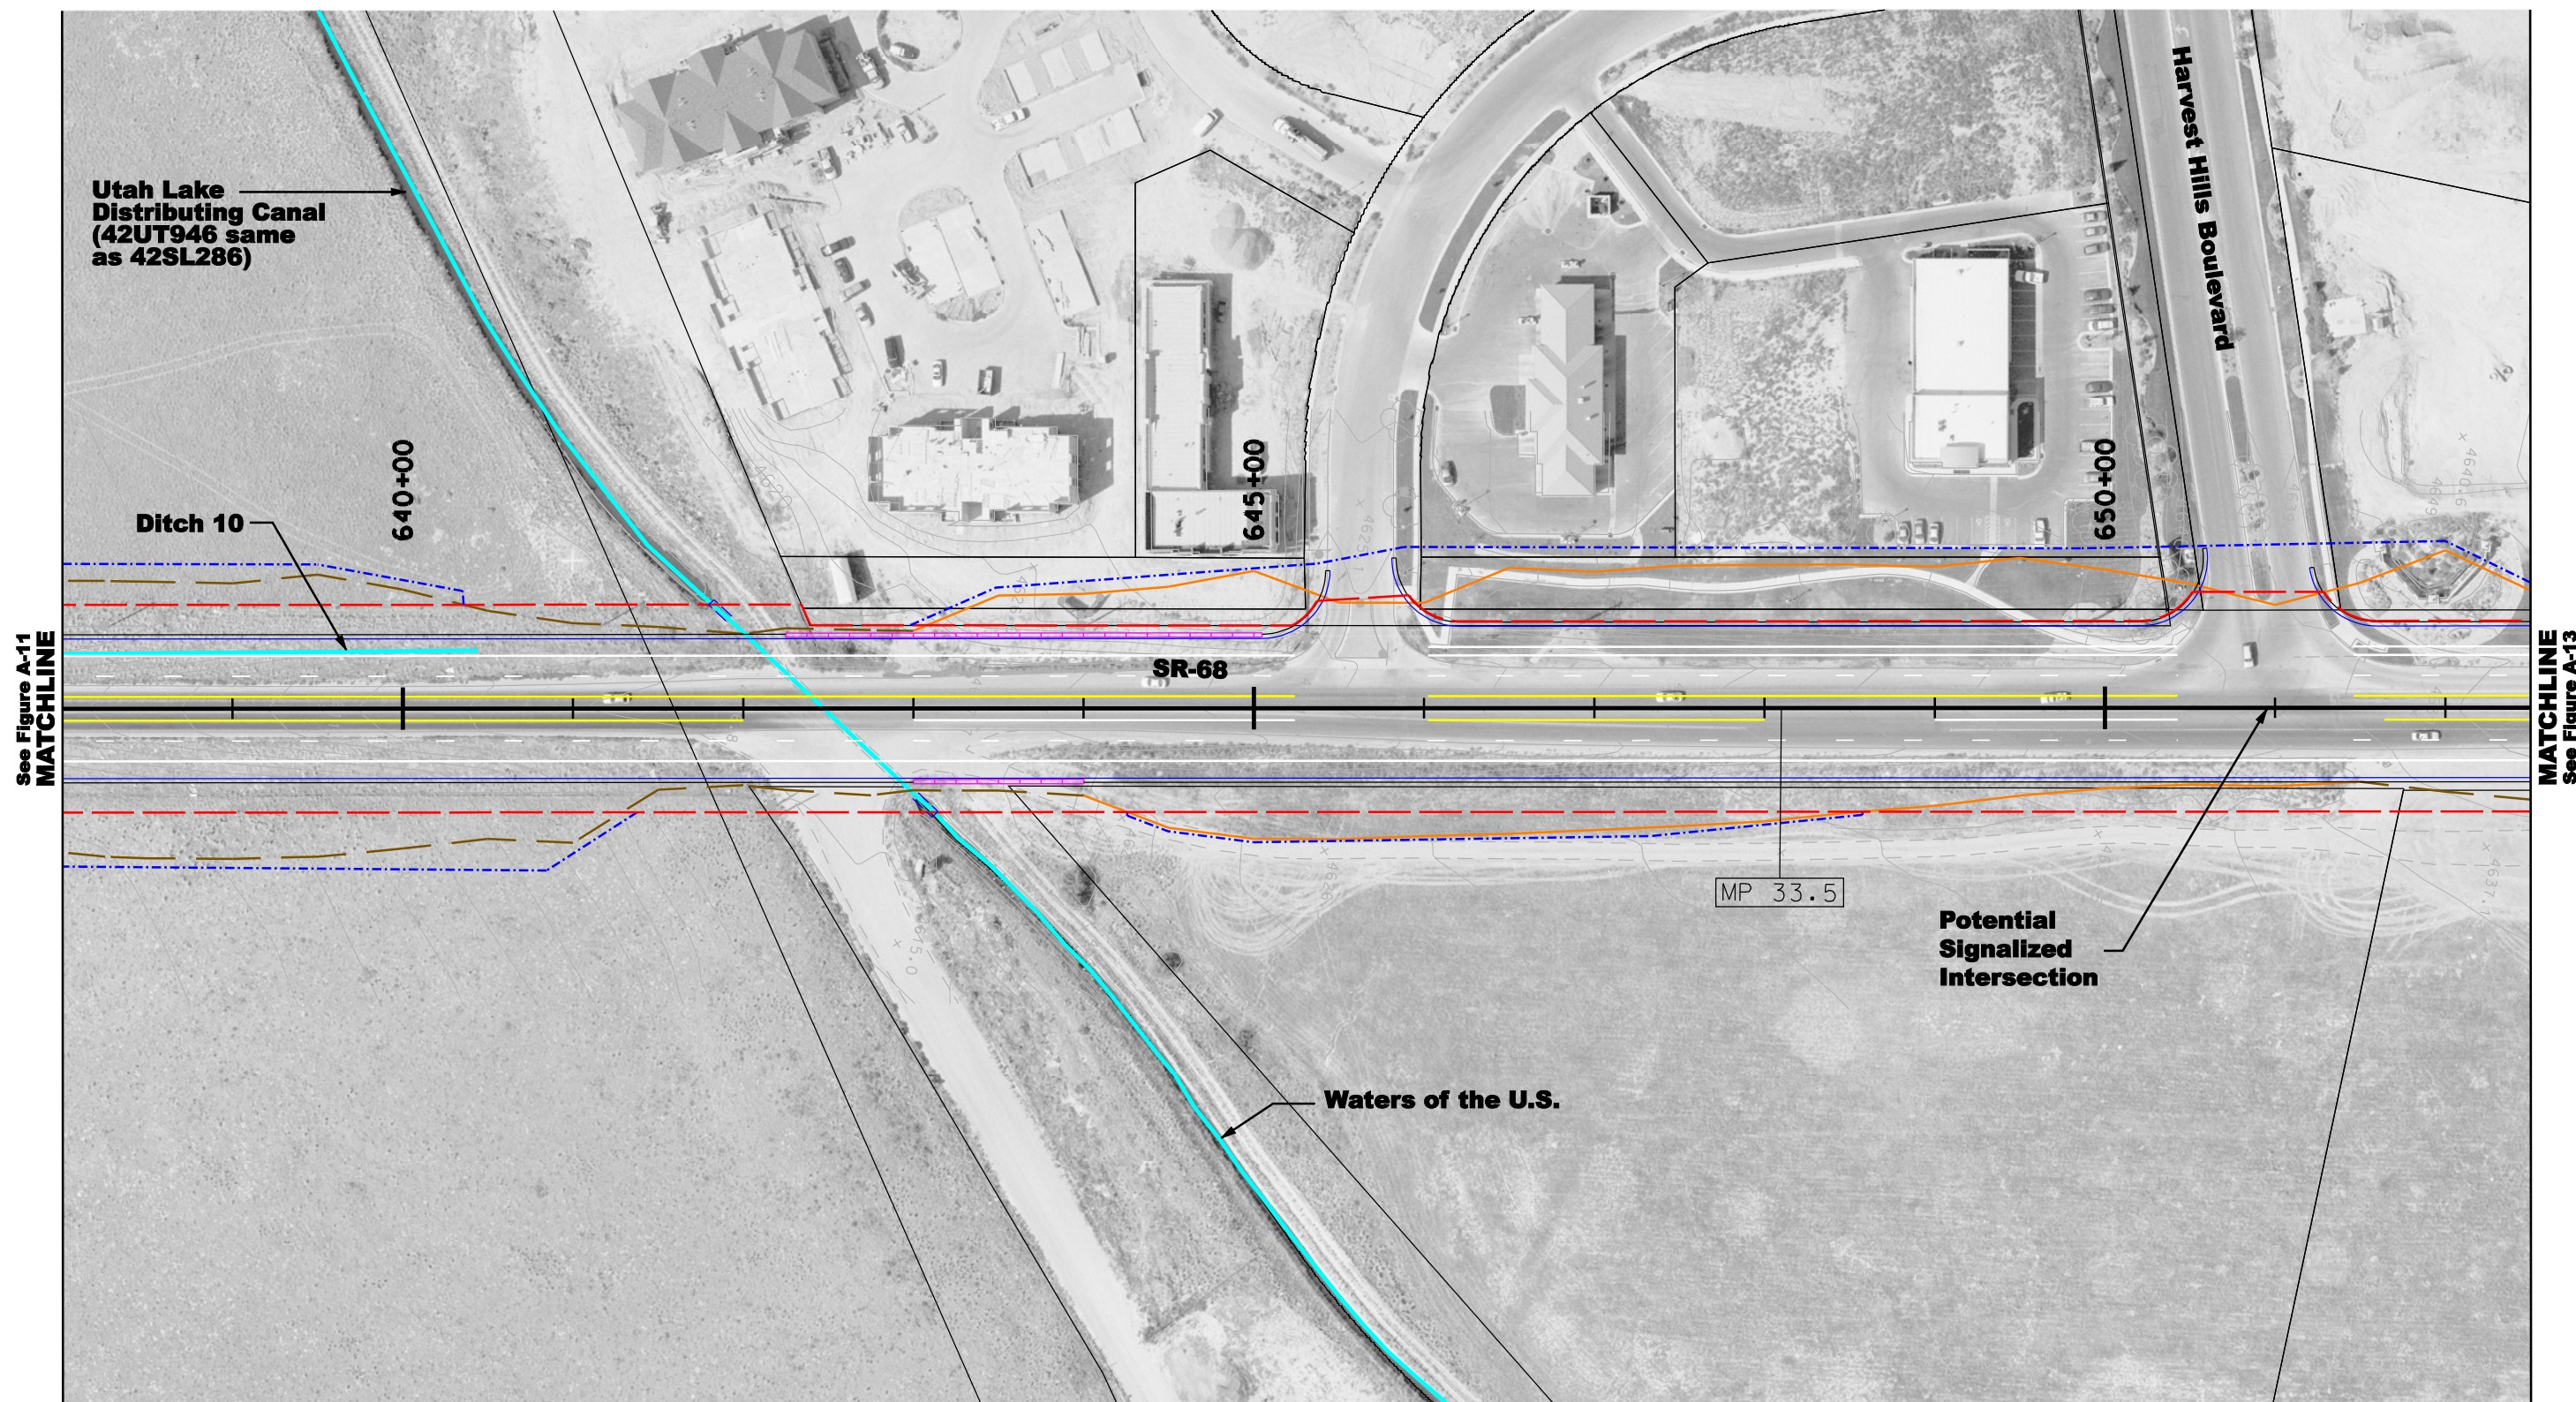

4/14/2007



Scale:

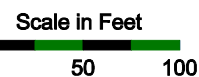

Legend:

- Potential ROW Line
- - - Potential Construction Easement

- GIS Property Boundaries
- ROW/Deer Fence
- Sidewalk

- Concrete Barrier
- Retaining Wall
- Raised Median

- Historic Properties and Buildings
- - - Adverse Effect Historic Properties and Buildings
- Relocations


- Potential Relocations
- Historic Canals and Ditches
- Waters of the U.S.

- Cut Line
- - - Fill Line

Figure A-12

Proposed Action




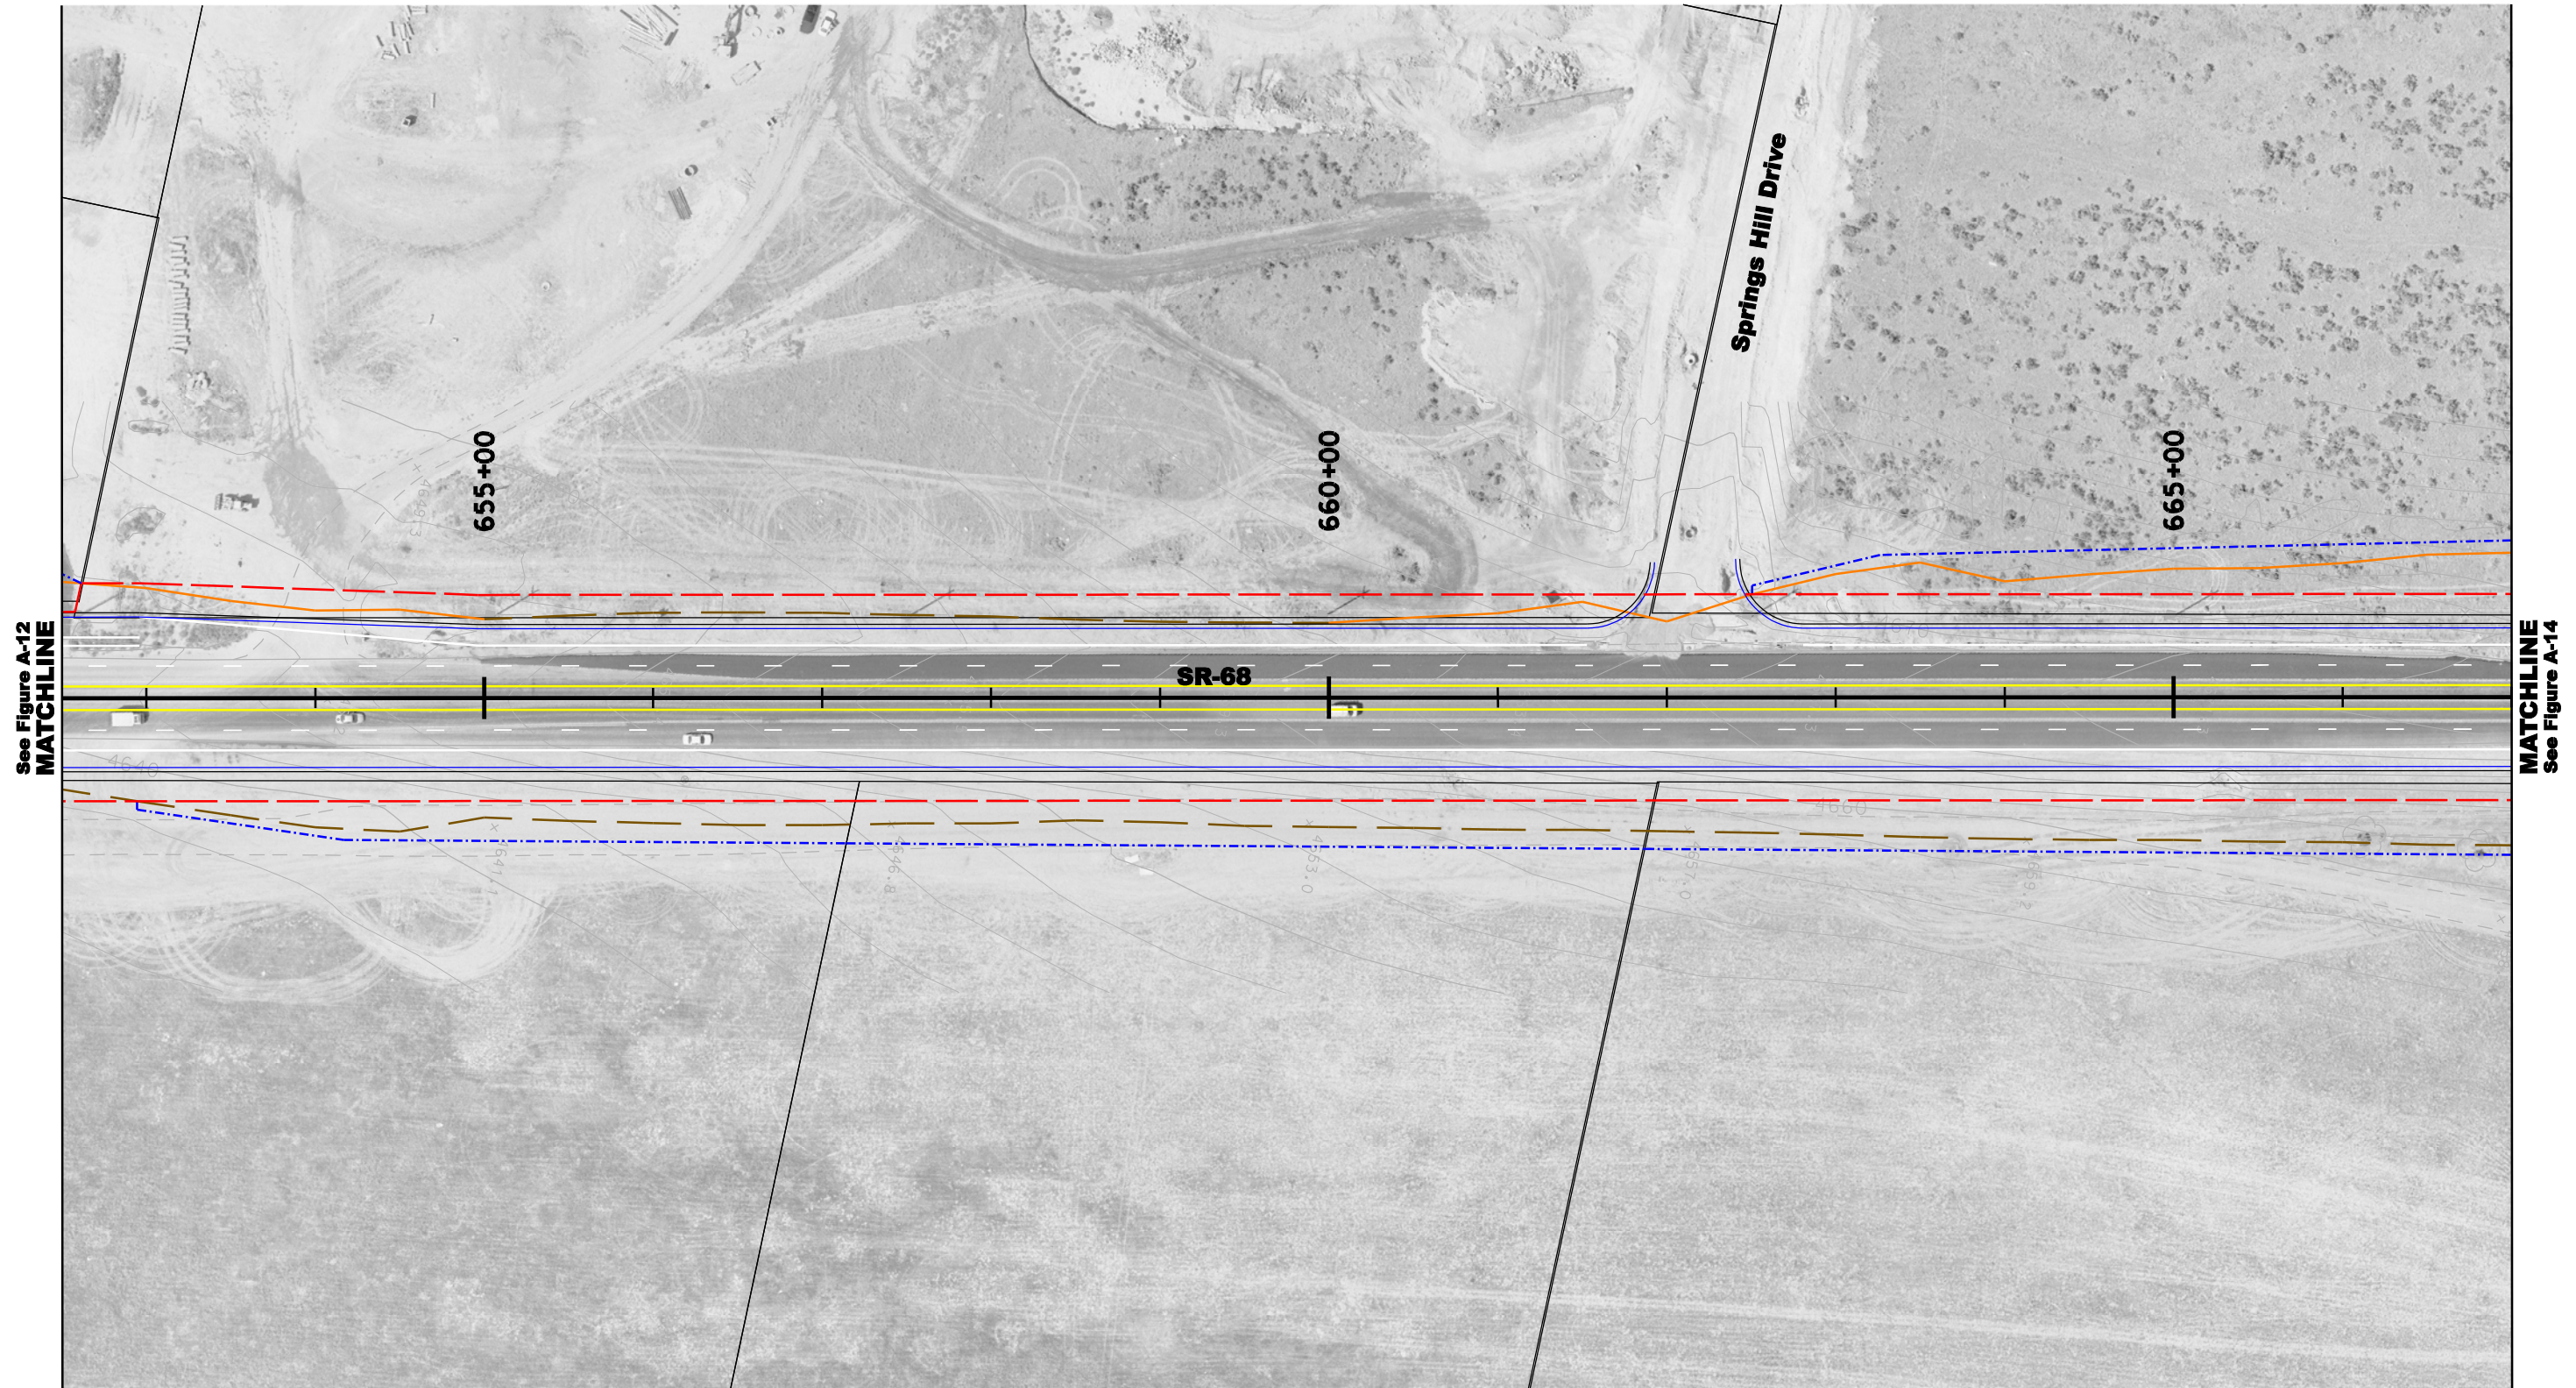

See Figure A-12  
MATCHLINE

MATCHLINE  
See Figure A-14

4/14/2007

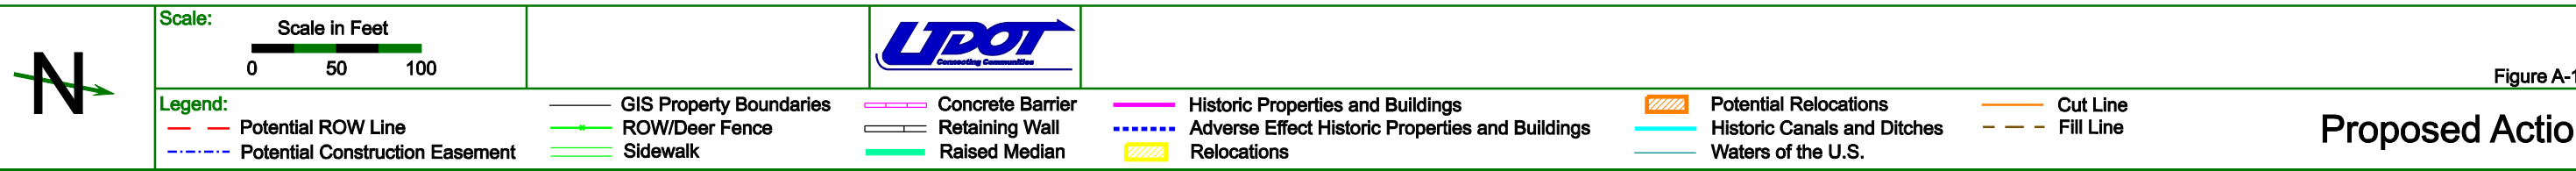



See Figure A-13  
MATCHLINE

MATCHLINE  
See Figure A-15



4/4/2007



Scale:

Scale in Feet



Legend:

— Potential ROW Line	— GIS Property Boundaries	— Concrete Barrier	— Historic Properties and Buildings	— Potential Relocations	— Cut Line
— Potential Construction Easement	— ROW/Deer Fence	— Retaining Wall	— Adverse Effect Historic Properties and Buildings	— Historic Canals and Ditches	— Fill Line
	— Sidewalk	— Raised Median	— Relocations	— Waters of the U.S.	

Figure A-14

Proposed Action